




TYPICAL UNIT PLAN 572 SF
SCALE: 1/8"=1'-0"

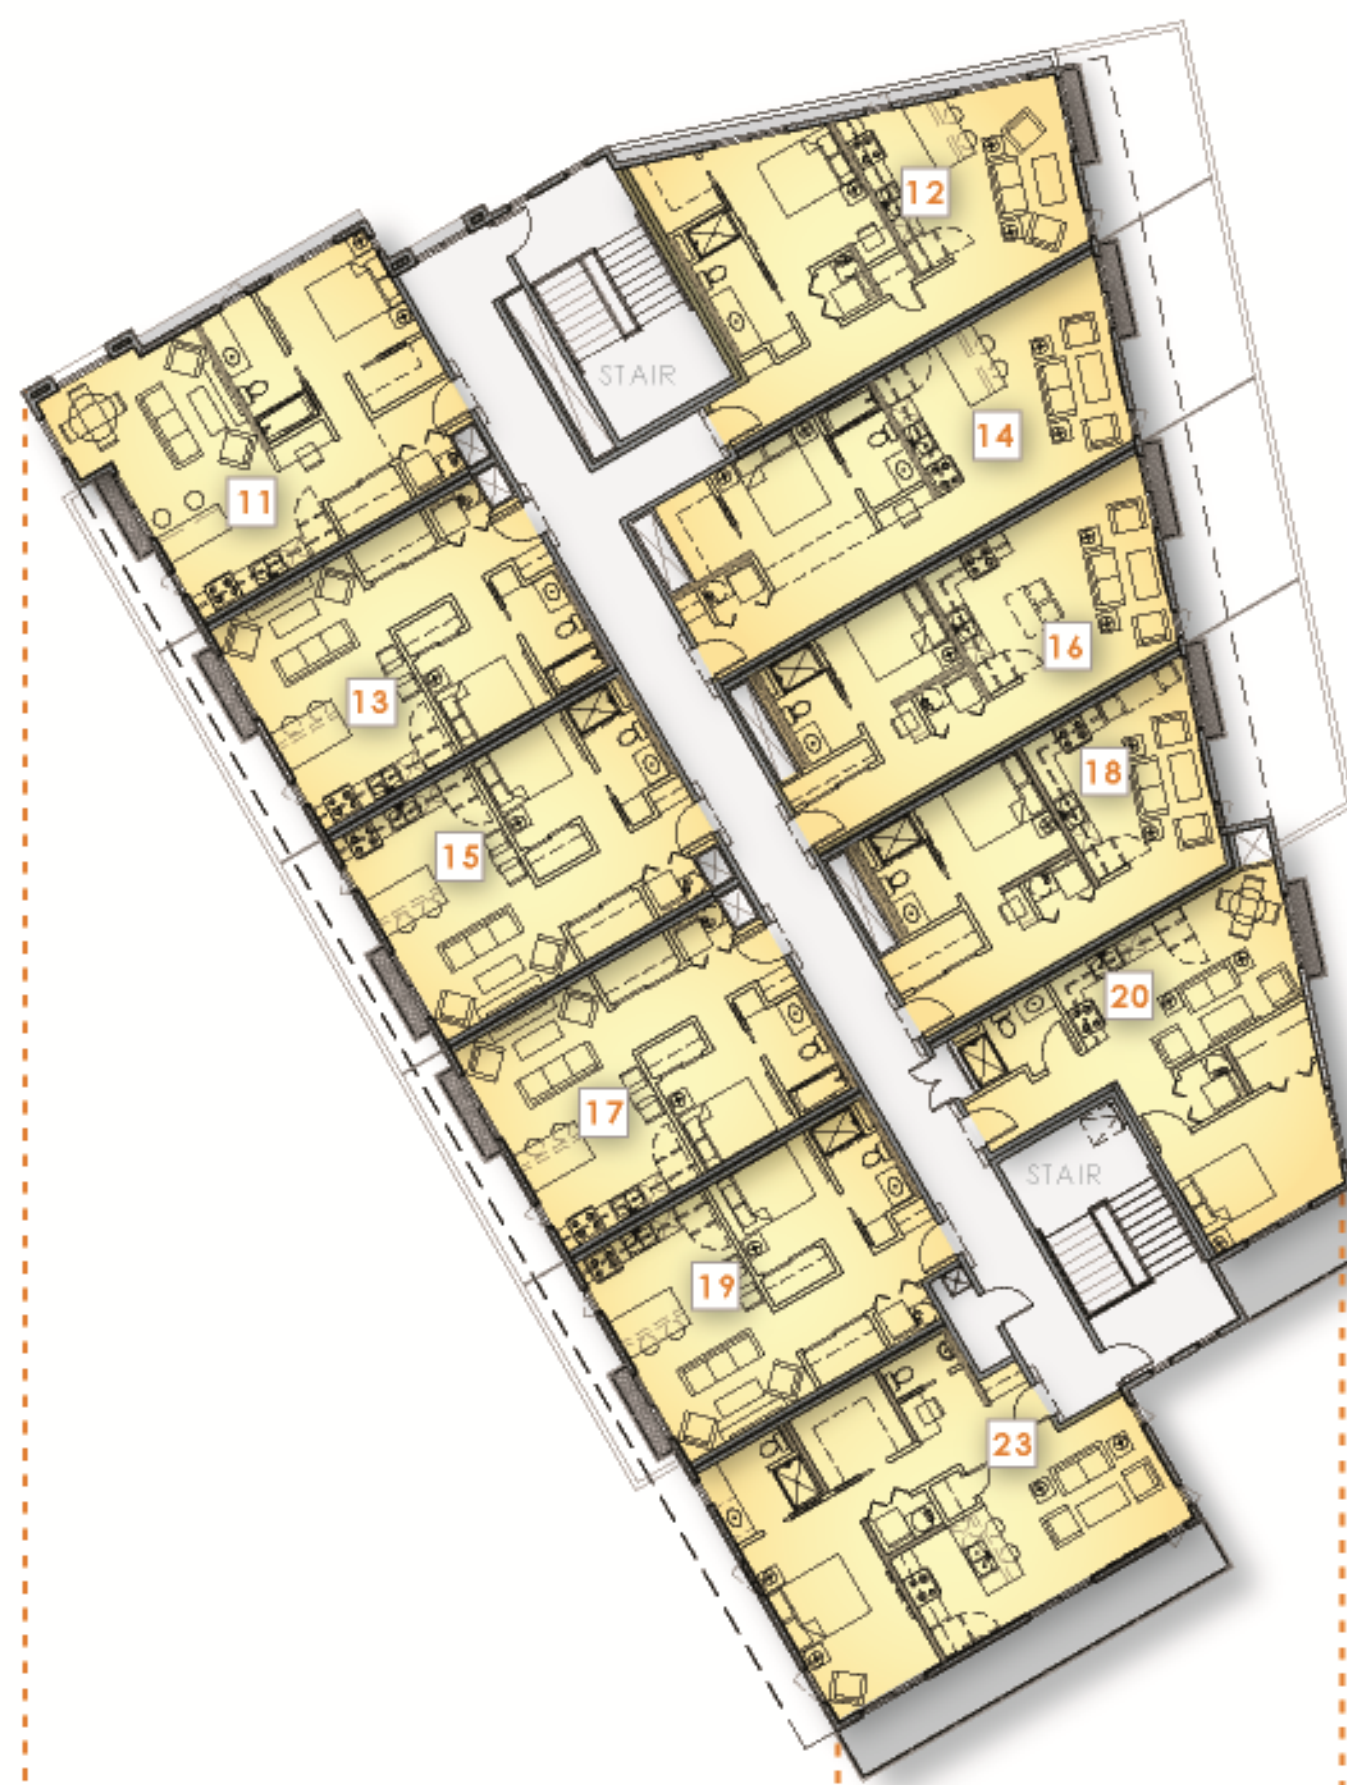

UNIT LEGEND:		
11	662 SF	[14 SF Balcony]
12	701 SF	[14 SF Balcony]
13	572 SF	[14 SF Balcony]
14	686 SF	[14 SF Balcony]
15	572 SF	[14 SF Balcony]
16	603 SF	[14 SF Balcony]
17	572 SF	[14 SF Balcony]
18	600 SF	[14 SF Balcony]
19	572 SF	[14 SF Balcony]
20	601 SF	[81 SF Balcony]
23	767 SF	[160 SF Balcony]

THIRD FLOOR - RESIDENTIAL
[11 units]



UNIT LEGEND:		
1	662 SF	[69 SF Balcony]
2	758 SF	[164 SF Balcony]
3	572 SF	[92 SF Balcony]
4	686 SF	[189 SF Balcony]
5	572 SF	[92 SF Balcony]
6	603 SF	[191 SF Balcony]
7	572 SF	[92 SF Balcony]
8	600 SF	[202 SF Balcony]
9	572 SF	[88 SF Balcony]
10	601 SF	[81 SF Balcony]
22	767 SF	[160 SF Balcony]


SECOND FLOOR - RESIDENTIAL
[11 units]



SUITE LEGEND:		
A	2607 SF	
B	851 SF	
C	1958 SF	
D	1205 SF	
E	670 SF	
21	450 SF	[110 SF Loft]

FIRST FLOOR - COMMERCIAL
[1 ADA unit]

STACKING DIAGRAM:
ARCHITECTURAL FLOOR PLANS

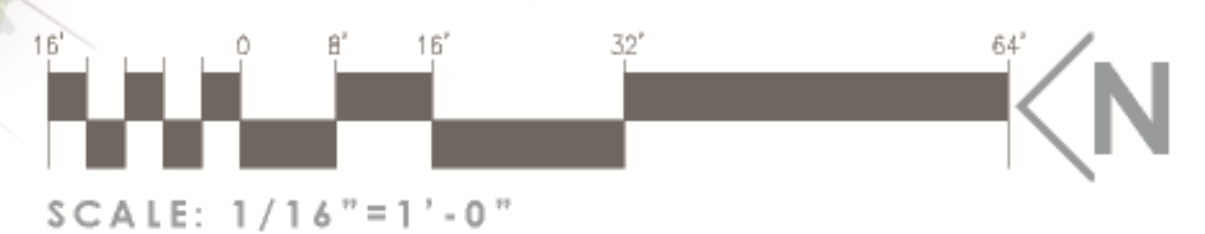

SCALE: 1/16"=1'-0"

FLOOR PLANS

Country Club Plaza
Residences @ 1700 Central

REMBE
urban design + development

MH
Mullen Heller
Architecture P.C.